


**APPLICATION
EXAMPLE**

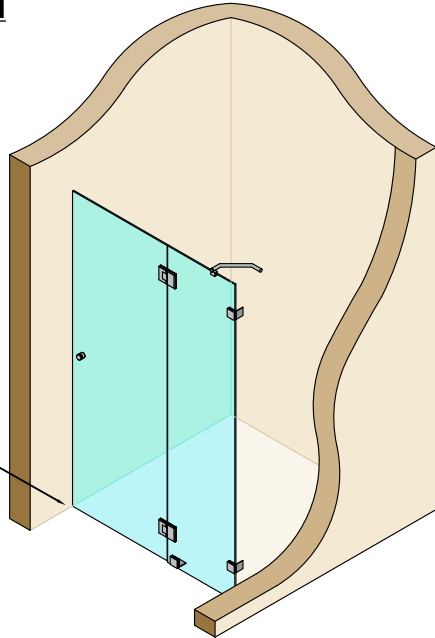


GLASS TO FLOOR

**END VIEW
ON SEAL**

SEAL SUITABLE FOR BOTTOM EDGES OF
GLASS DOORS

SEALS PROVIDED IN SINGLE UNITS

(10MM GLASS REDUCTION
REQUIRED ALONG FLOOR)

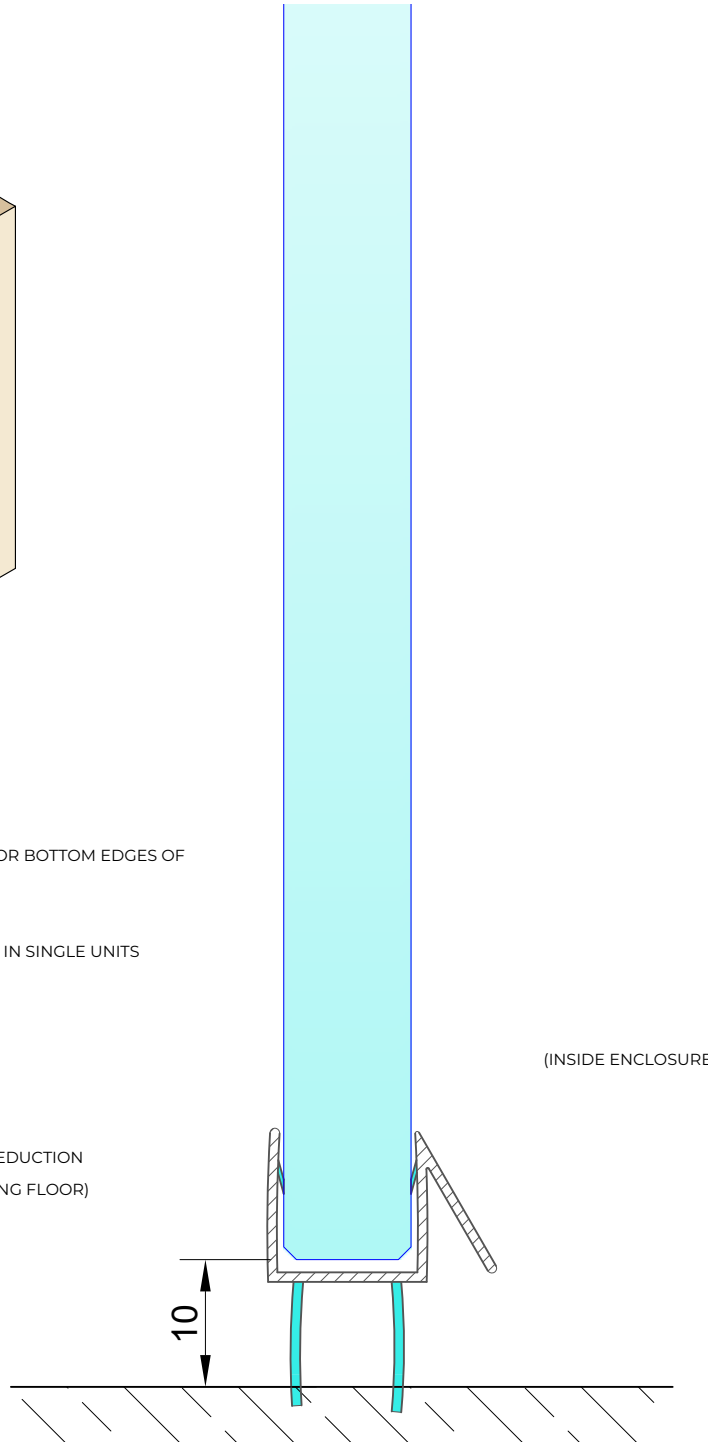

**THE GLASS
WAREHOUSE**

The Glass Warehouse, 51-55 Fowler Road, Hainault,
Essex, IG6 3UT

Tel: +44 (0)20 8500 1188
info@theglasswarehouse.co.uk
www.theglasswarehouse.co.uk

Copyright (C) - October 2020, All Rights Reserved

NOTES/SPECIFICATION:

GLAZING SEALS SUPPLIED IN TRANSLUCENT PVC PROFILES.
GLAZING SEAL SUITABLE FOR 10MM GLASS PANES
PLEASE NOTE THE REQUIRED GLASS REDUCTION ALONG THE
ASSOCIATED SEAL DETAIL

PRODUCT REF:	SH/GGA/S04/10
DESCRIPTION:	BASE SEAL
DRAWING REF:	SH/GGA/S04/10 - 001B