


**APPLICATION  
EXAMPLE**

GLASS TO FLOOR

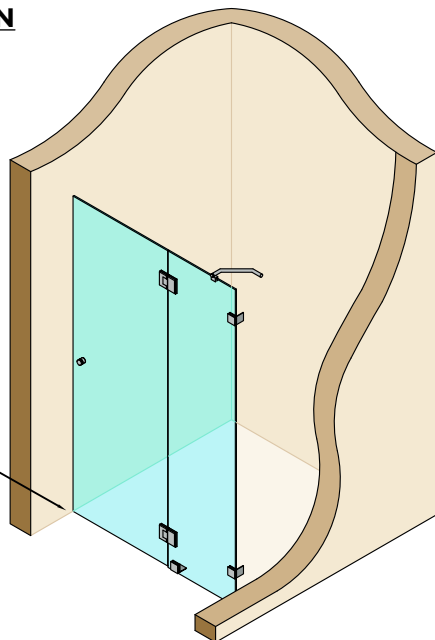


**END VIEW  
ON SEAL**

SEAL SUITABLE FOR BOTTOM EDGES OF  
GLASS DOORS

SEALS PROVIDED IN SINGLE UNITS

(10mm GLASS REDUCTION  
REQUIRED ALONG FLOOR)

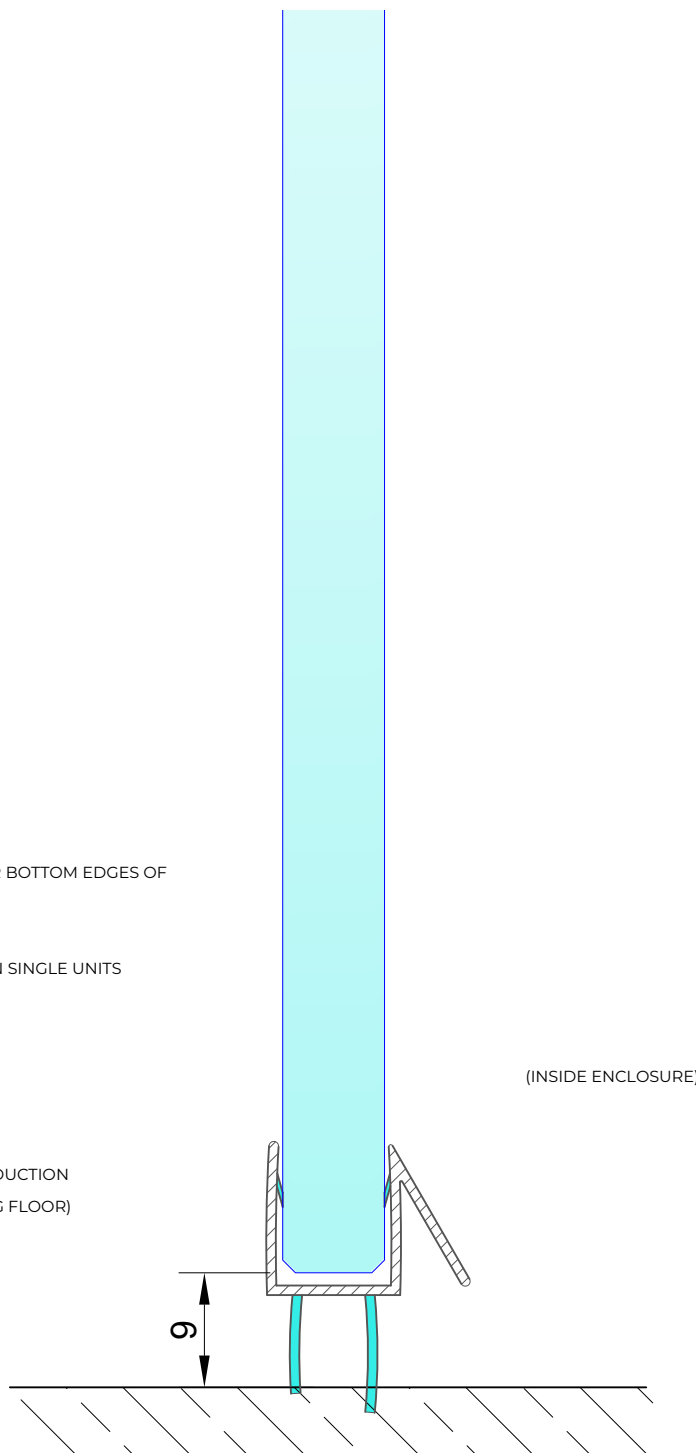

**THE GLASS  
WAREHOUSE**

The Glass Warehouse, 51-55 Fowler Road, Hainault,  
Essex, IG6 3UT

Tel: +44 (0)20 8500 1188  
info@theglasswarehouse.co.uk  
www.theglasswarehouse.co.uk

Copyright (C) - October 2020, All Rights Reserved

**NOTES/SPECIFICATION:**

GLAZING SEALS SUPPLIED IN TRANSLUCENT PVC PROFILES.

GLAZING SEAL SUITABLE FOR 8MM GLASS PANES

PLEASE NOTE THE REQUIRED GLASS REDUCTION ALONG THE  
ASSOCIATED SEAL DETAIL

|              |                   |
|--------------|-------------------|
| PRODUCT REF: | SH/GGA/S04        |
| DESCRIPTION: | BASE SEAL         |
| DRAWING REF: | SH/GGA/S04 - 001E |